



Clan Hunter Centre - Elevations and Model

New service entrance to kitchen, the 'Back Door'.

Doorway created from existing opening to allow direct access to the courtyard and tower house.


New entrance screen and storm porch, to create a 'Front Door'.

Existing doorway remodelled as a window, but retaining the proportions of the original opening




Existing doorway remodelled as a window, but retaining the proportions of the original opening


Covered bench seating to courtyard created by remodelling the existing stores and privies.

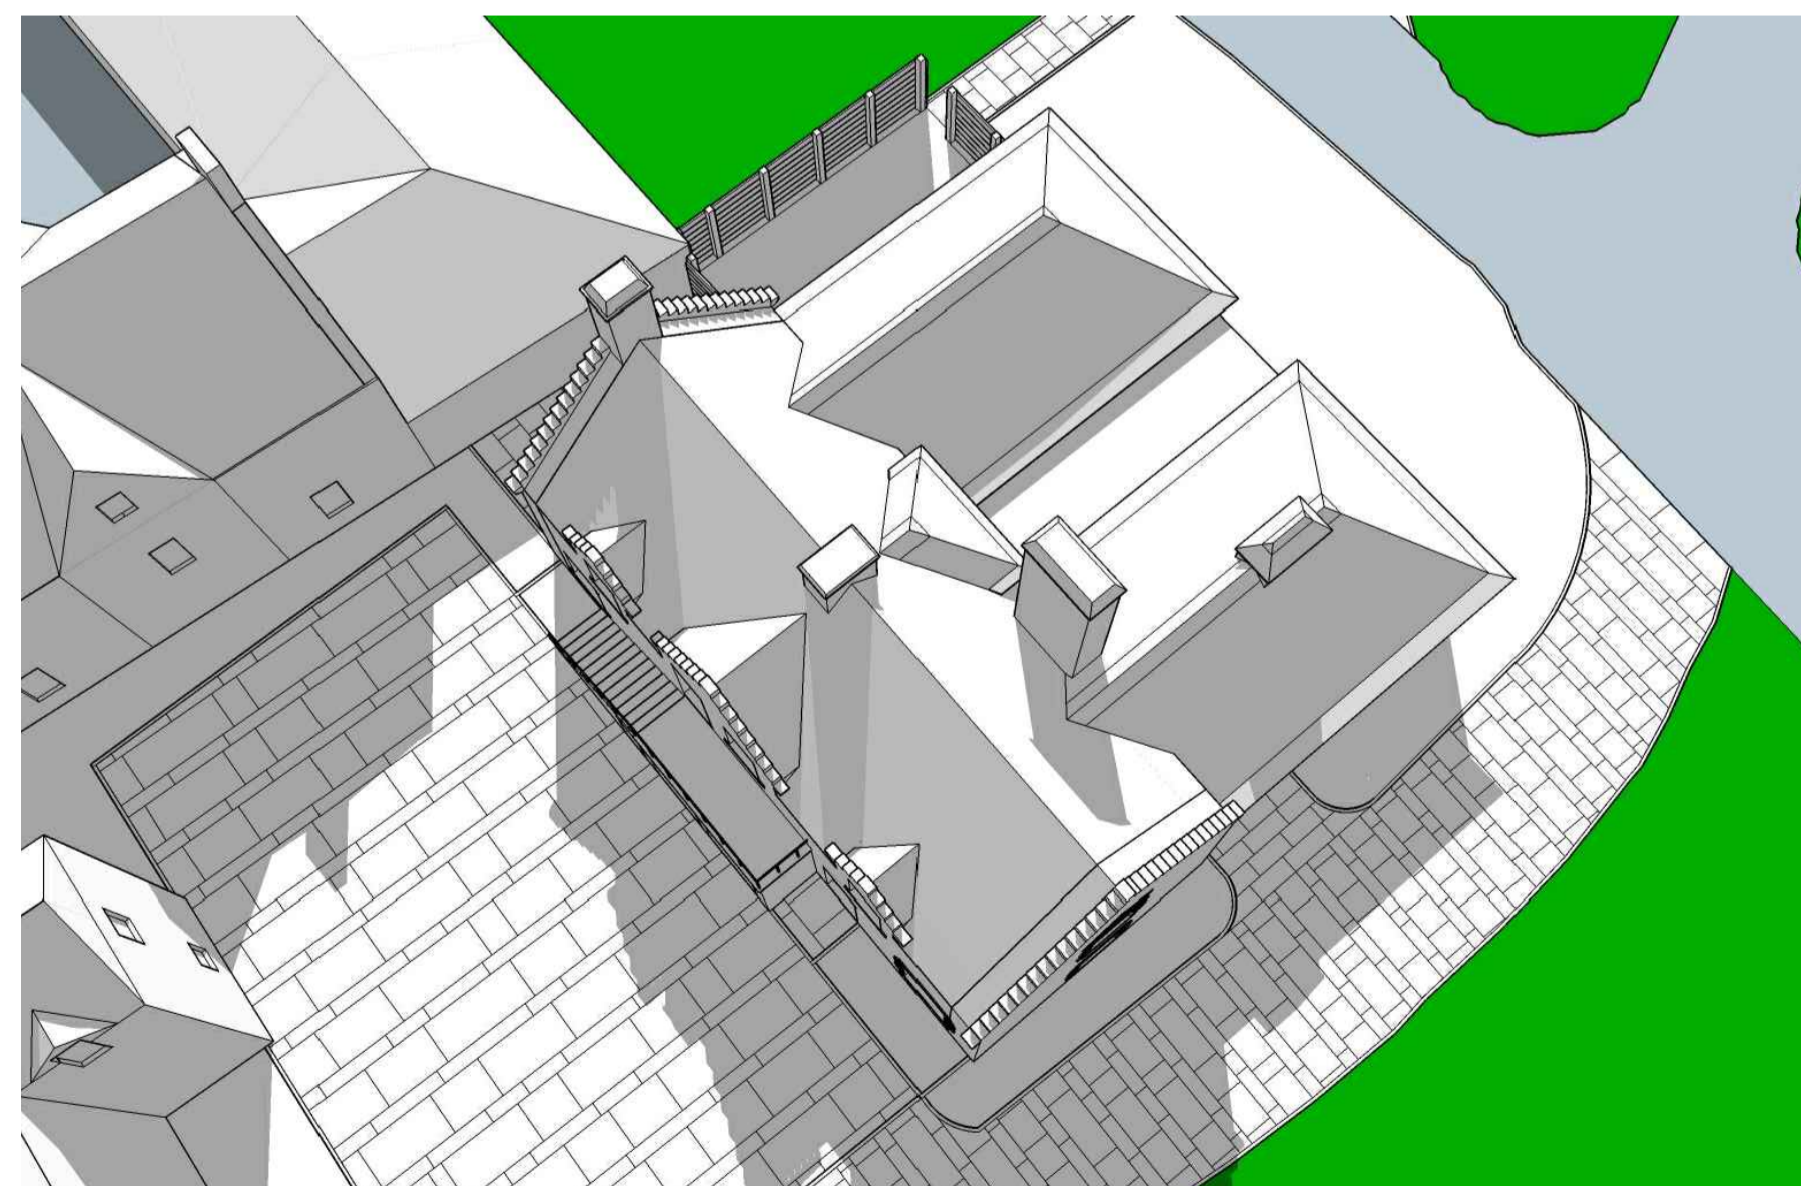

North Cottage

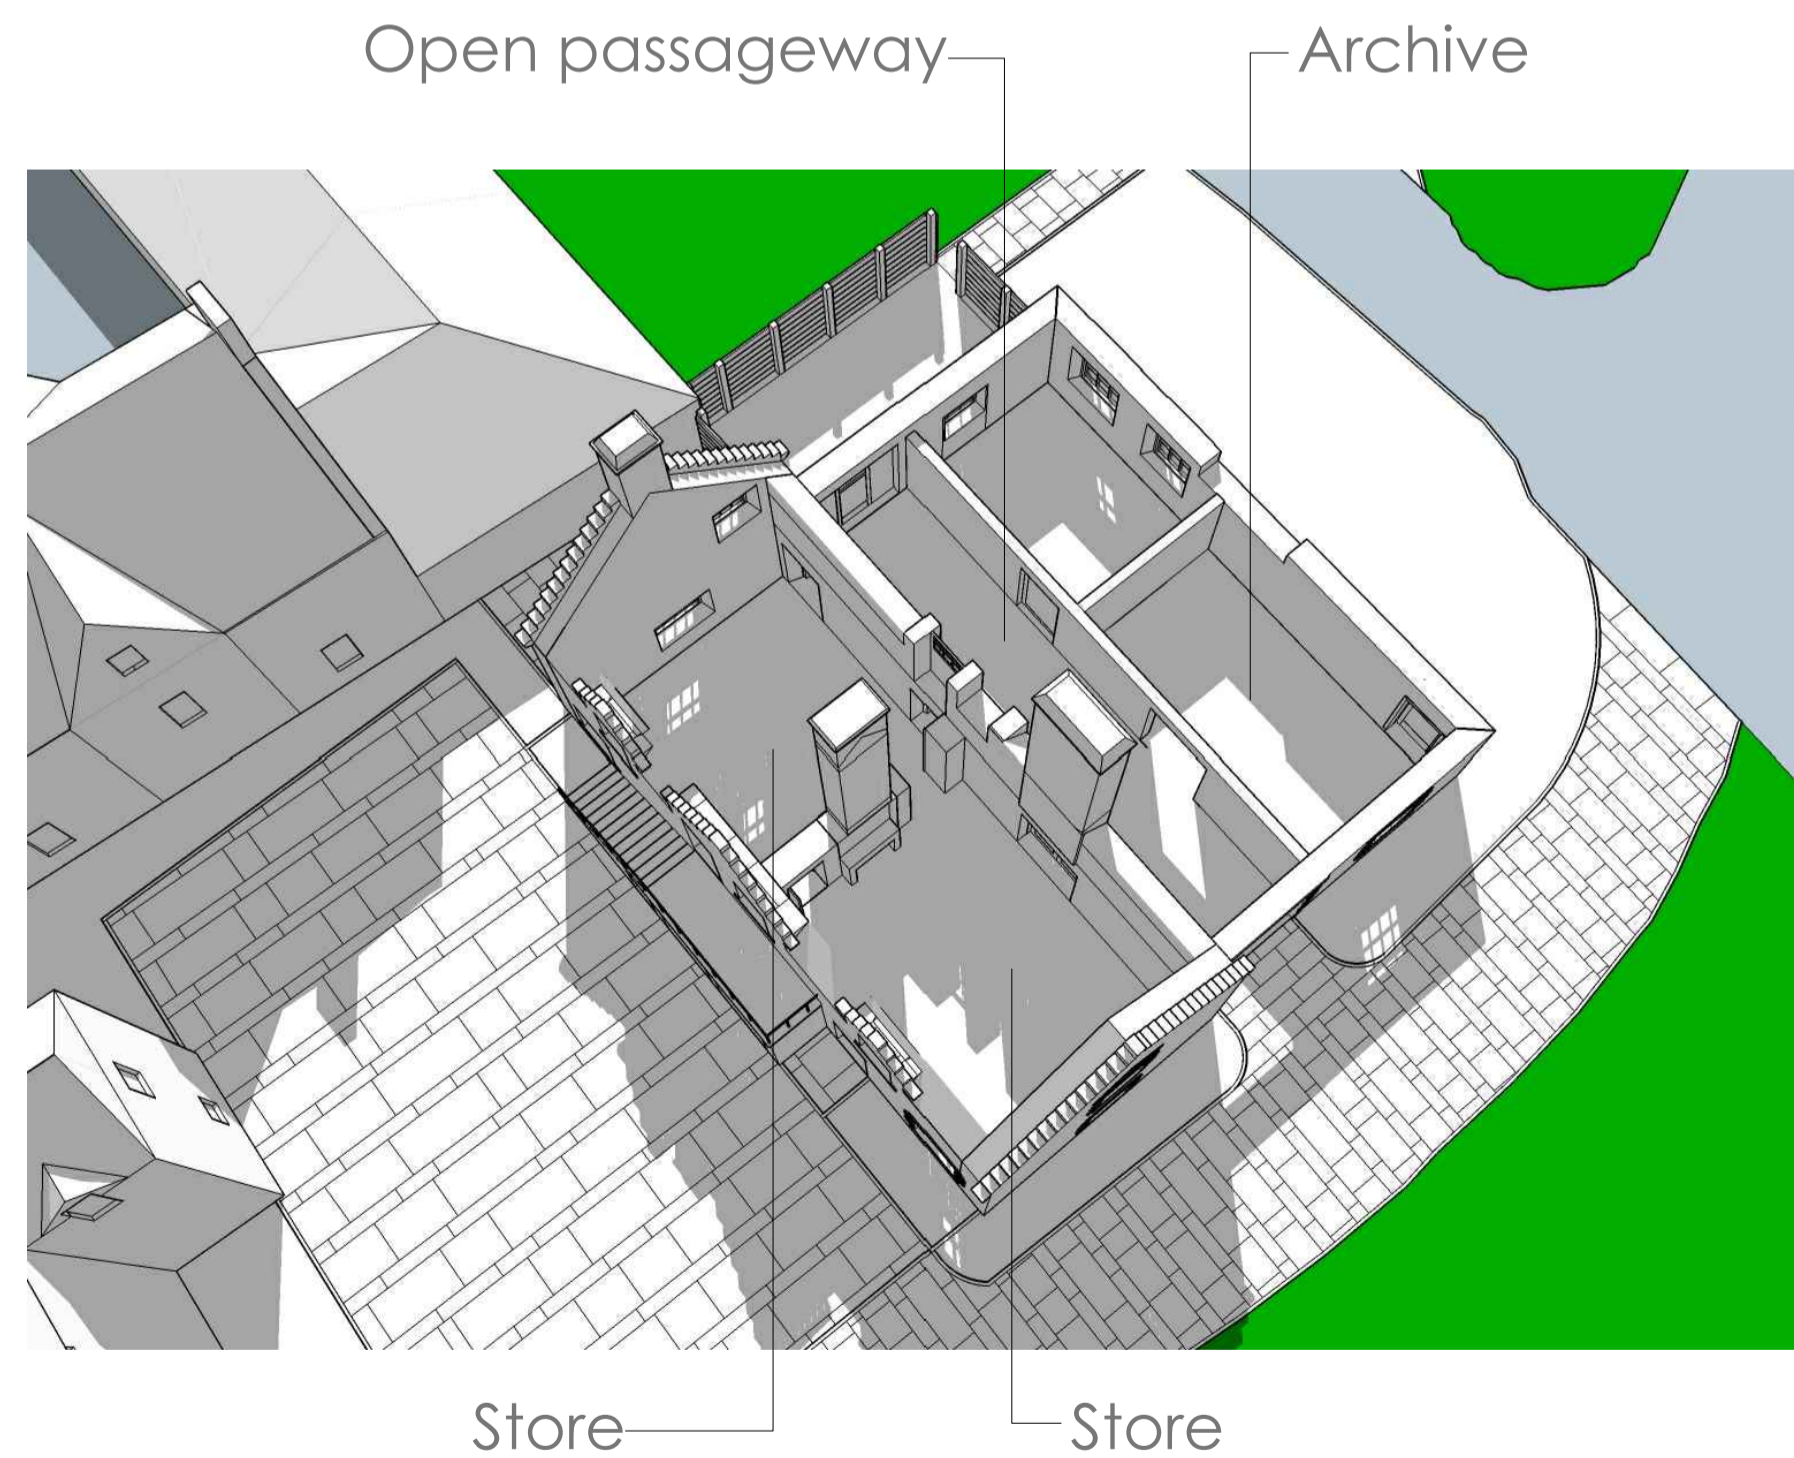

North Cottage showing existing room arrangement

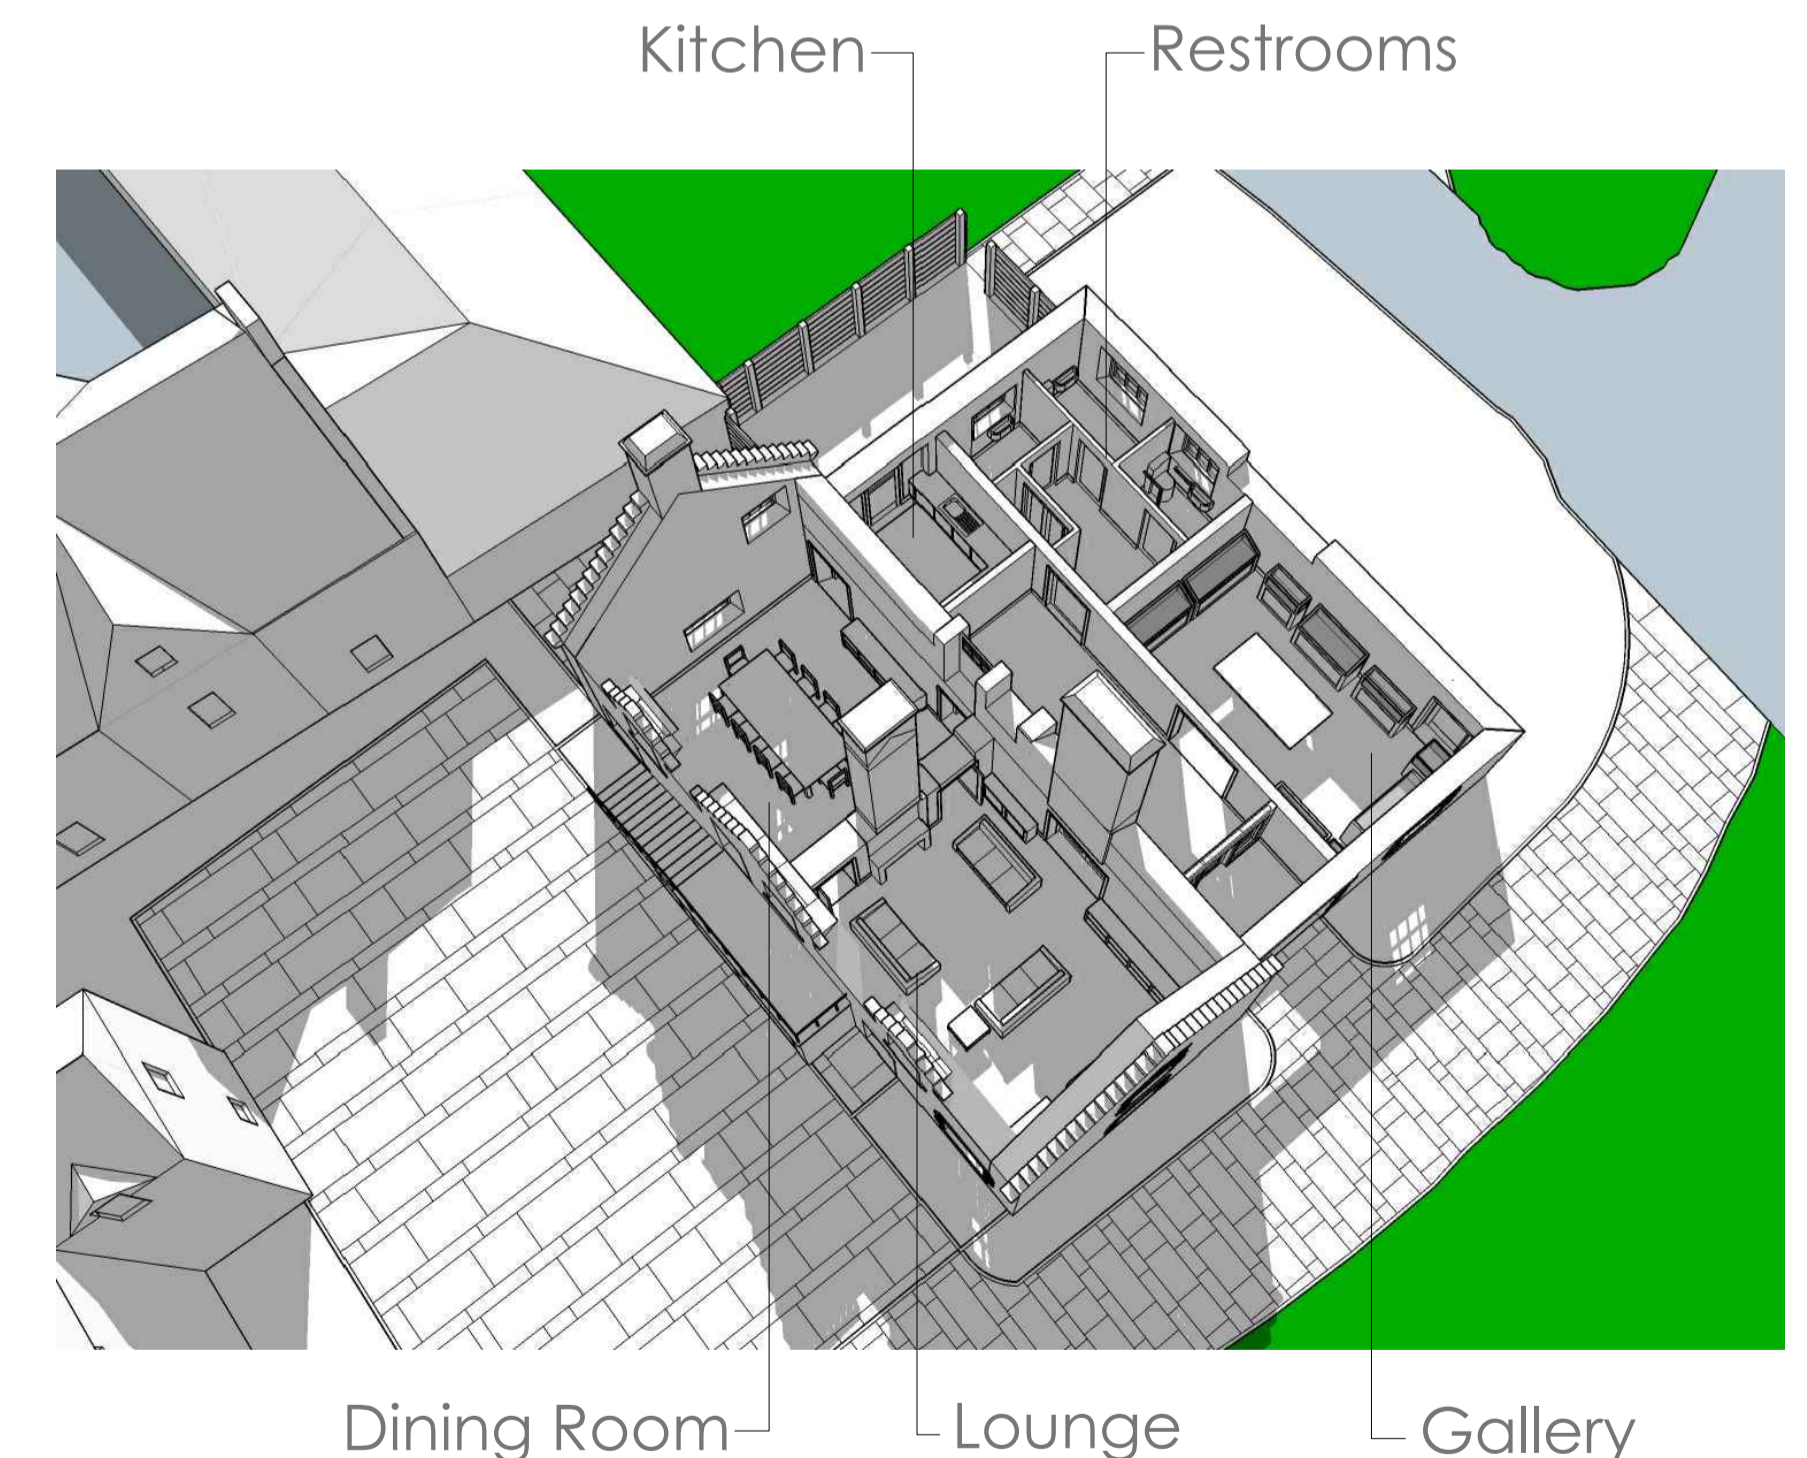

North Cottage showing proposed room arrangement